



## LEGENDA

- [illegible]


## PARTICOLARI COSTRUTTIVI

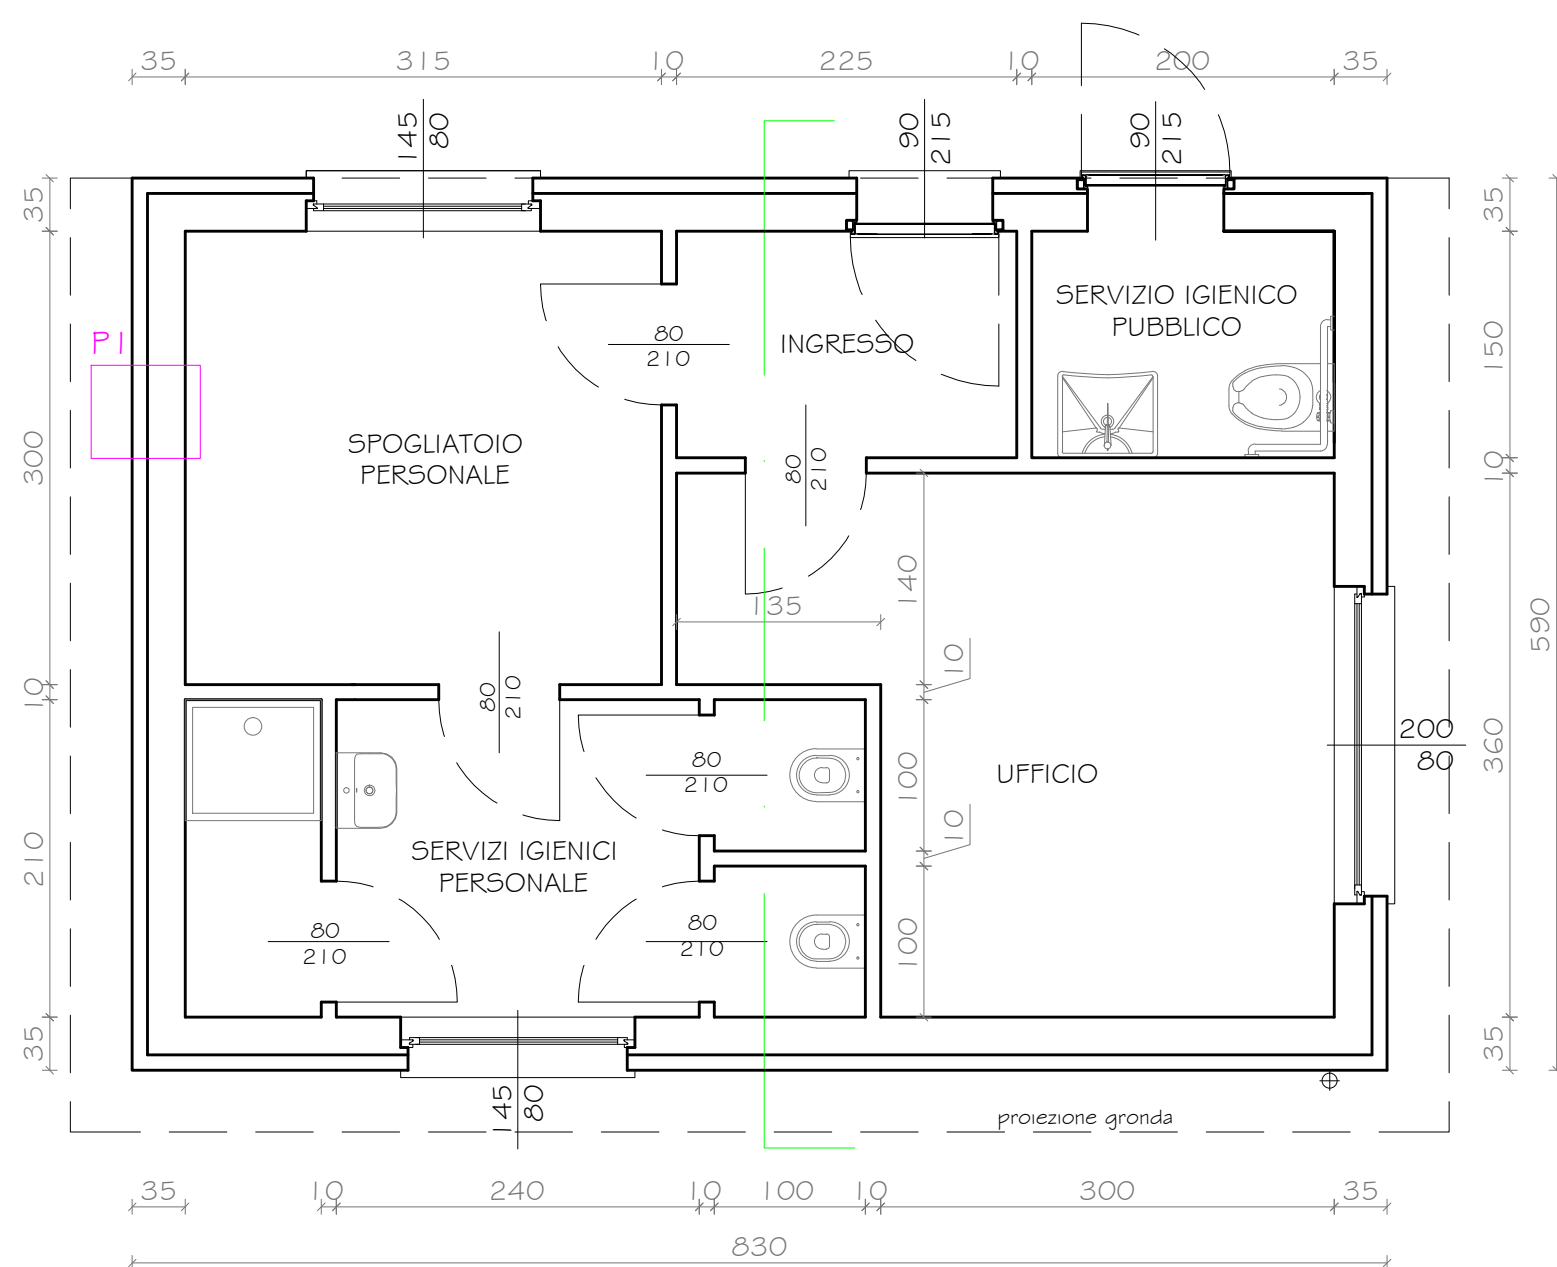


Technical drawing of a cross-section (SEZIONE) of a structure, likely a bridge or a large window frame. The drawing shows a central rectangular opening with a height of 270. The total height of the structure is 410. The width of the structure is 400. The drawing includes labels for "copertina rame" (copper cladding) at the top, "canale" (channel) on the right side, and "P1", "P2", "P3" indicating specific points or components. The drawing is labeled "SEZIONE" (Section) at the bottom.

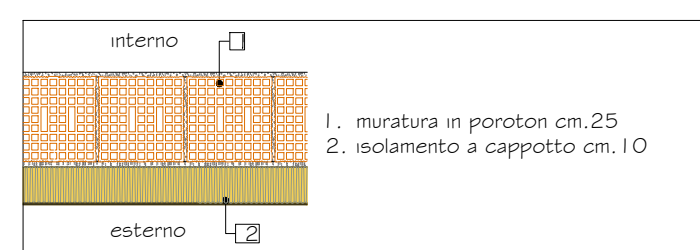

PI parete perimetrale sp.cm.35

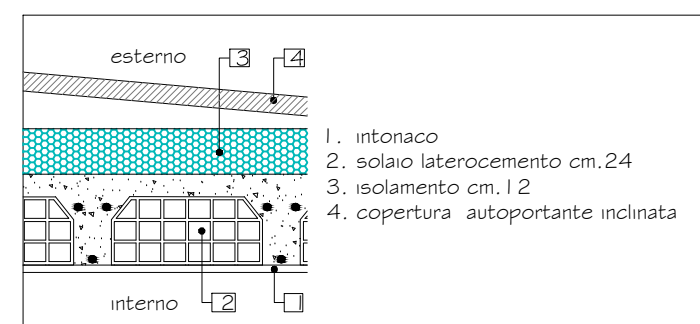

P2 copertura sp.cm.35

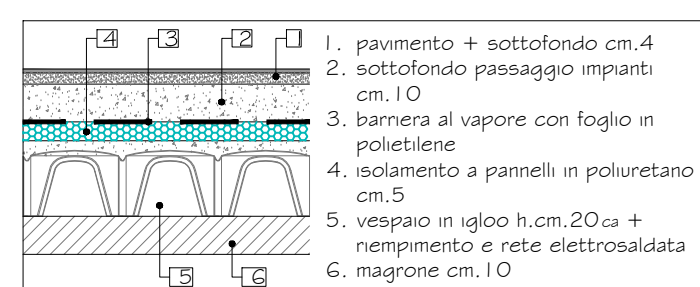

P3 pavimento sp.cm.50ca

## LEGENDA

- 
- Architectural floor plan of the first floor showing the layout of the building and the placement of the heating system. The plan includes rooms such as "SPOGLIATOIO PERSONALE", "INGRESSO", "SERVIZIO IGIENICO PUBBLICO", "SERVIZI IGIENICI PERSONALE", and "UFFICIO". The heating system is represented by red and blue lines indicating the flow of water between radiators and a central unit. Dimensions are provided for various sections of the plan.

COMUNE DI LODI

AZIENDA AGRICOLA "FLORALIA" DI OLDANI FABIANO  
VIA DELLA MARESCALCA, 20

Realizzazione locali di servizio, nuova serra  
e strutture per attivita' florovivaistica

Permesso di Costruire in deroga al P.G.T.

<p align="center"><b>architetto IRMA LOSI</b></p> <p align="center">Architetti Associati Senzalari Cesare e Losi Irma via del Sandone, 20 - 26900 LODI tel-fax 0371/423689, e.mail: senzalosi@libero.it</p>		<p>tavola</p>
aggiornamento	<p>data disegno</p> <p align="center"><b>02.08.2021</b></p> <p>scala</p> <p align="center"><b>1:50</b></p> <p><small>tutti i diritti d'autore riservati</small></p>	<p><b>12</b></p> <p><b>NUOVI LOCALI DI SERVIZIO</b> particolari costruttivi impianto riscaldamento-idrico/sanitario</p>